
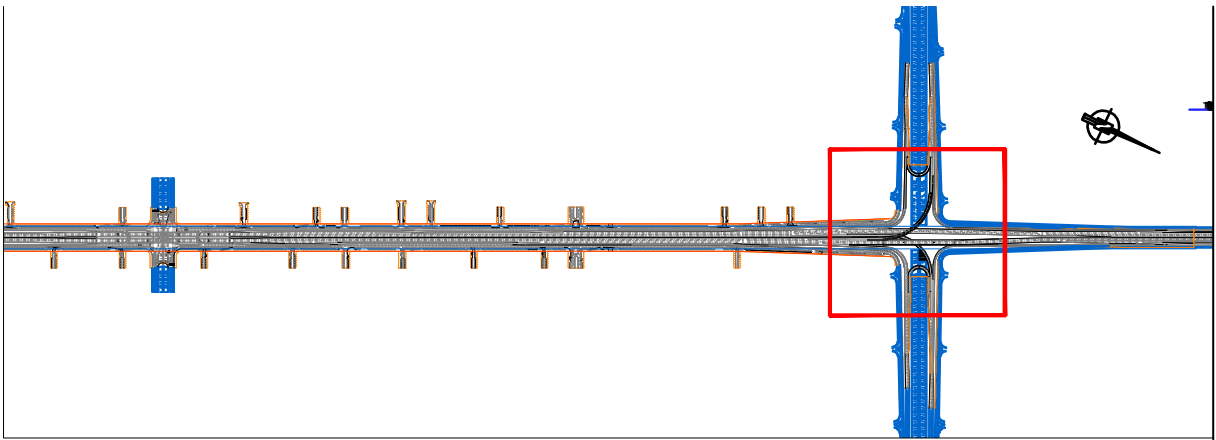
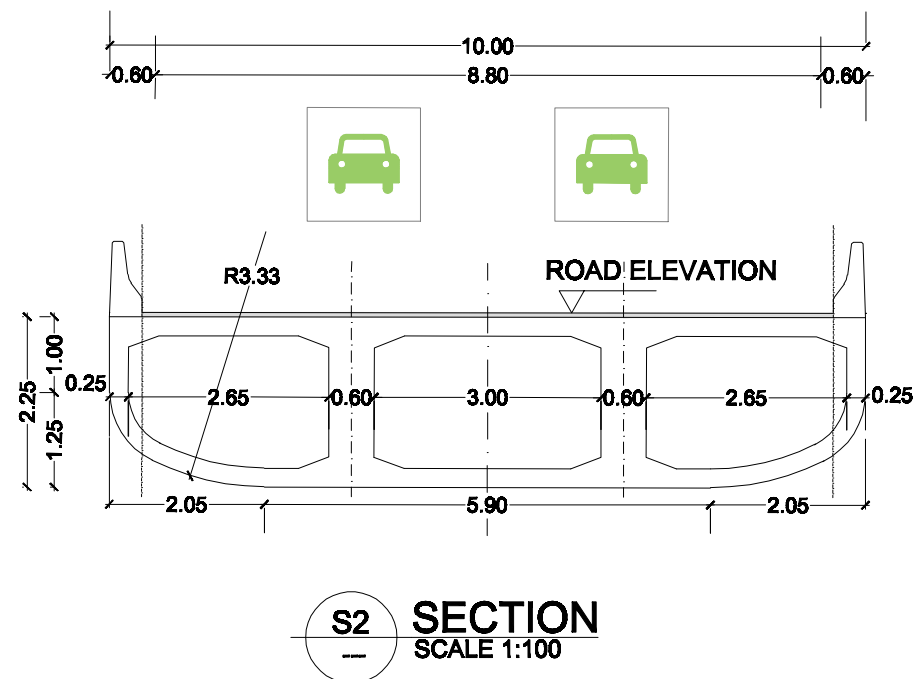
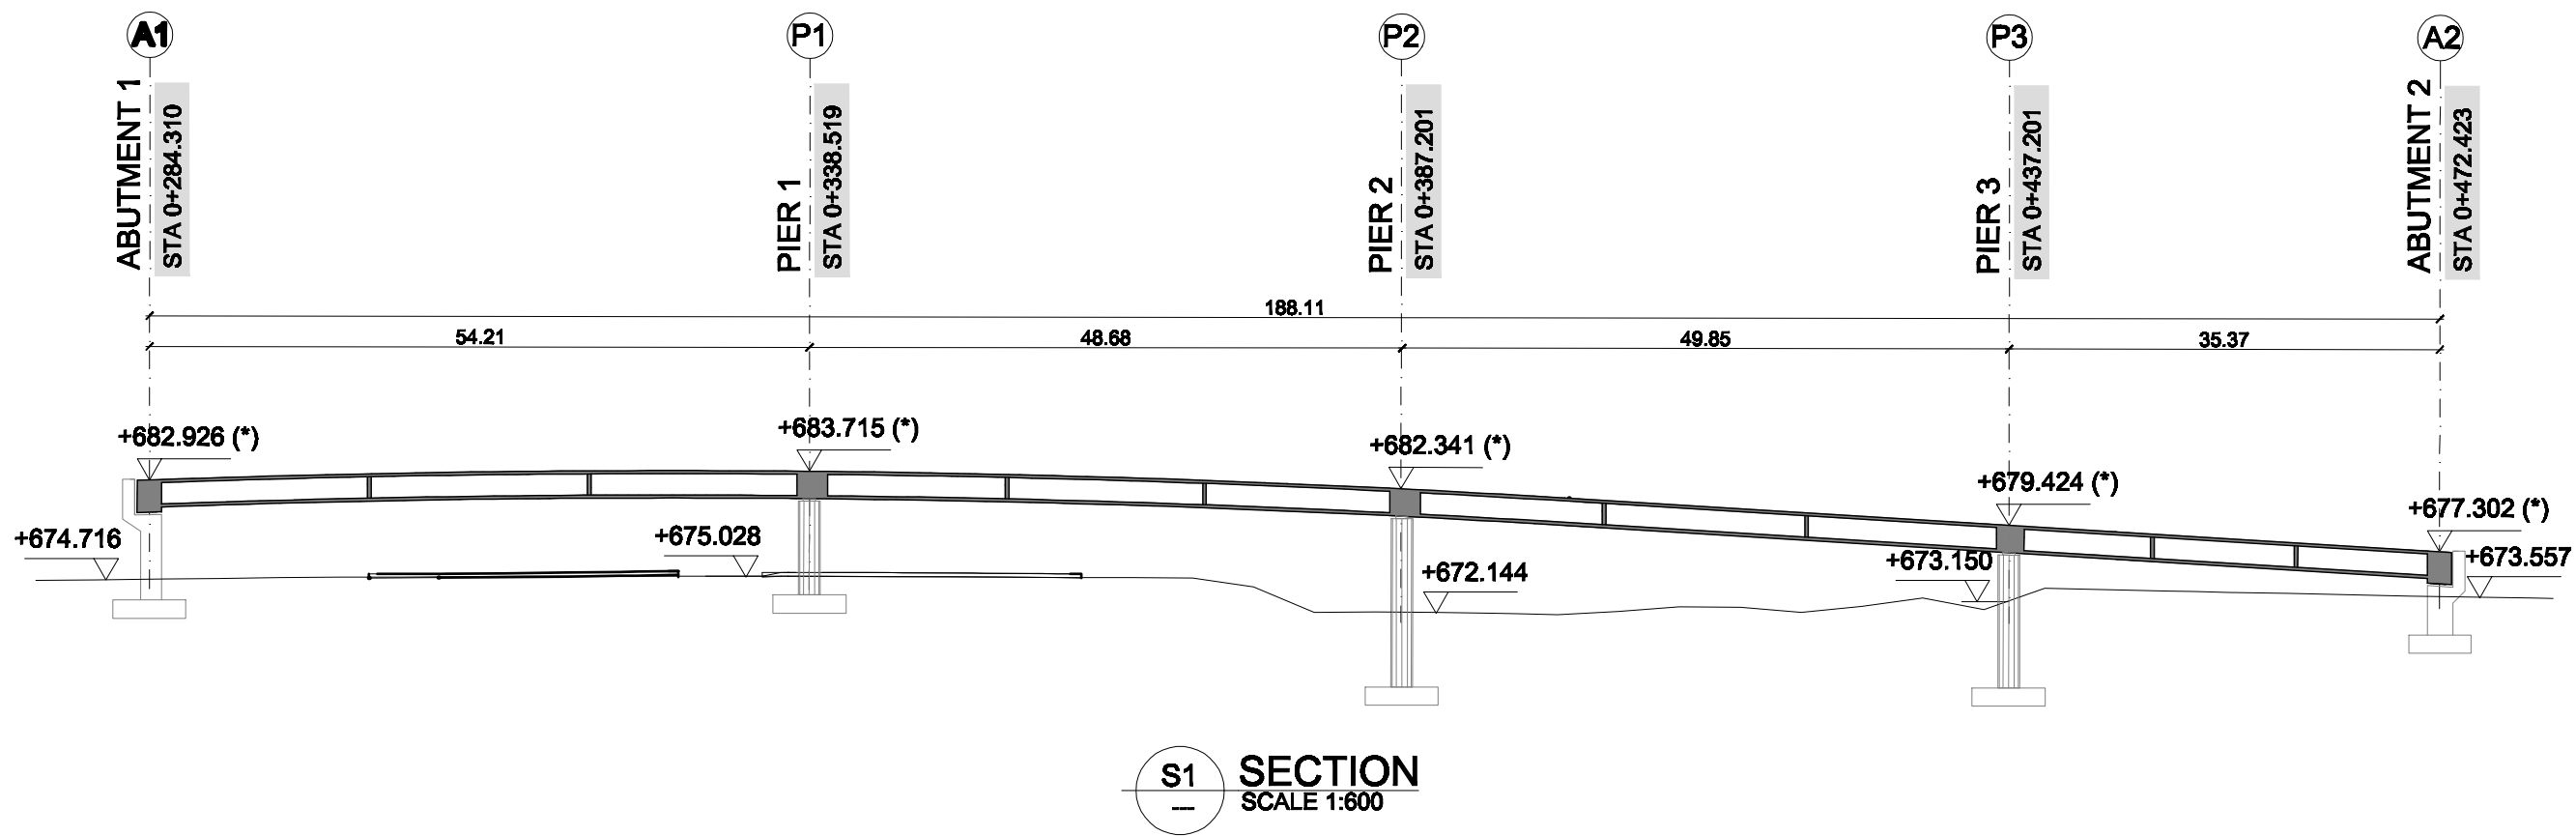


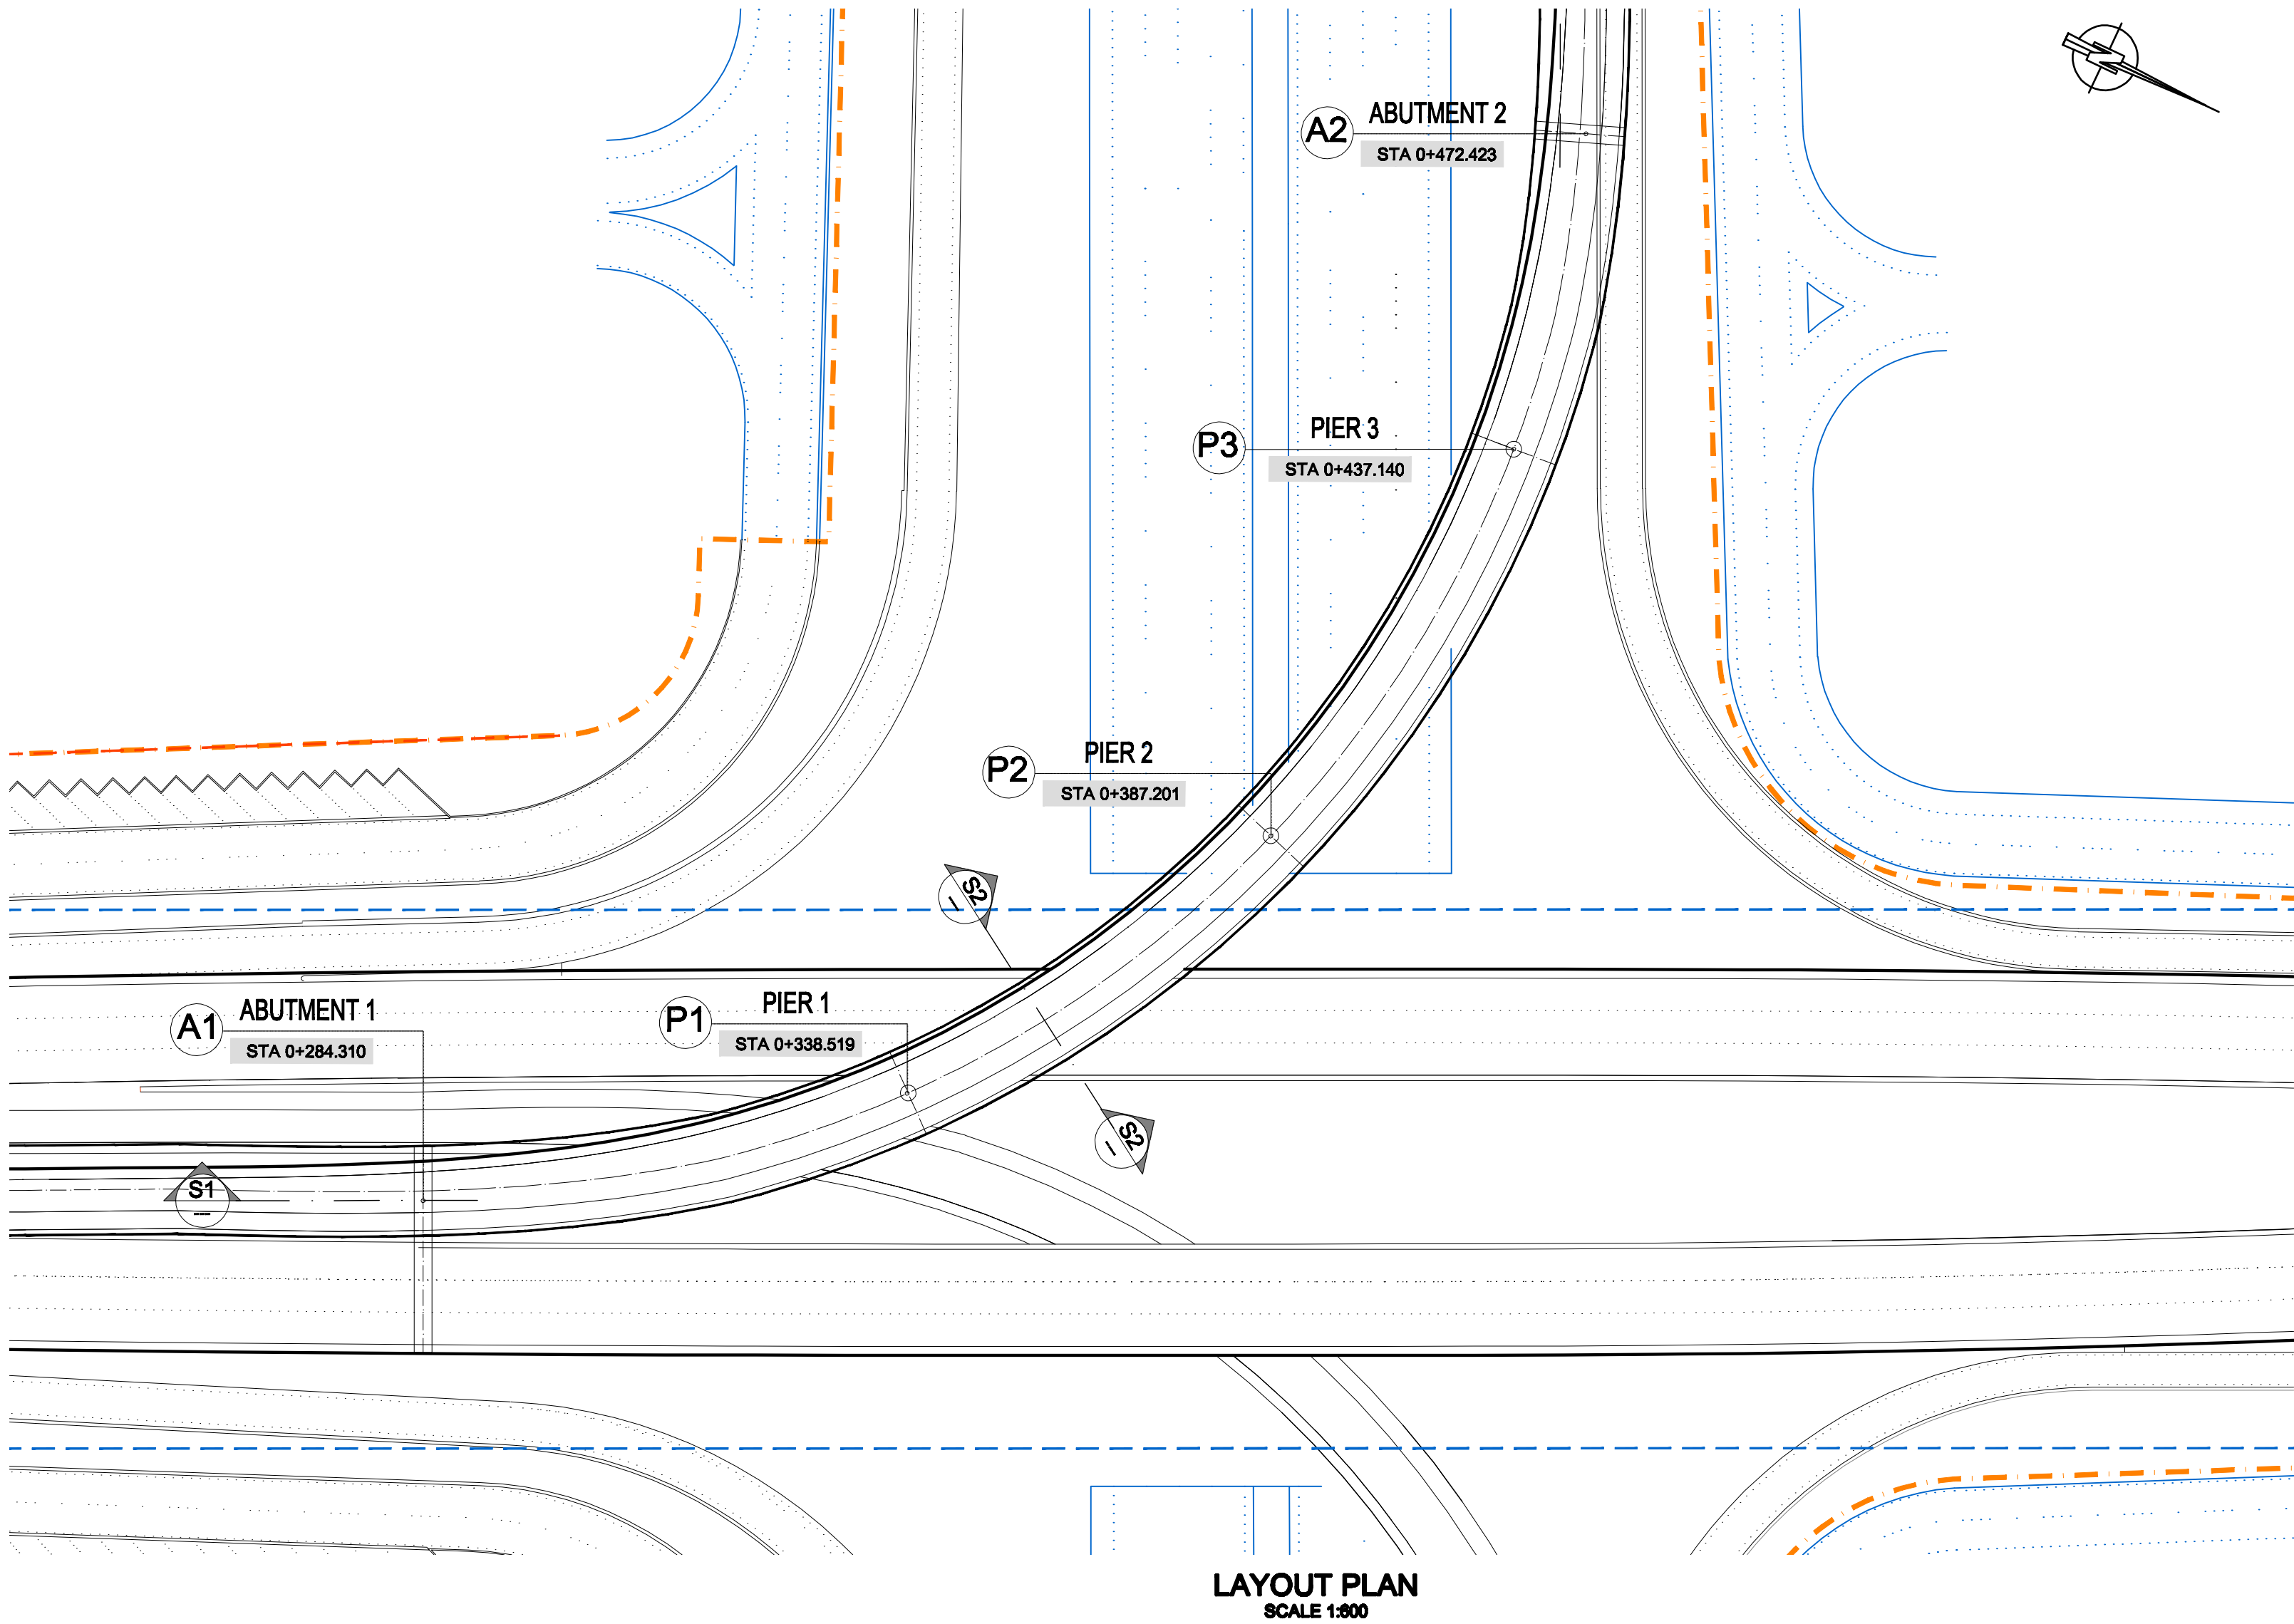

- NOTES:
1. ALL DIMENSIONS ARE IN METERS, UON.
 2. FOR GENERAL NOTES, LEGENDS AND ABBREVIATIONS, SEE DWG 2300-01001.
 3. ALL LEVELS AND PROFILES SHALL BE CHECKED WITH ROAD LAYOUT DRAWINGS AND IN CASE OF ANY DISCREPANCY, THE MATTER SHALL BE REPORTED TO THE ENGINEER.
 4. FOR DETAILS OF HIGHWAY GEOMETRY, VERTICAL PROFILE, HORIZONTAL ALIGNMENT AND SUPER ELEVATION REFER TO ROAD DRAWINGS.
 5. ALL STATIONS ARE MEASURED IN METERS ALONG THE MCA.

(*) ROAD ELEVATION

REV.	DATE	DESCRIPTION	DESIGN	DRAWN	CHECK	APPROV.
1	JUN-2013	PRELIMINARY DESIGN	PAC	PPL	AB	
2						
3						
