


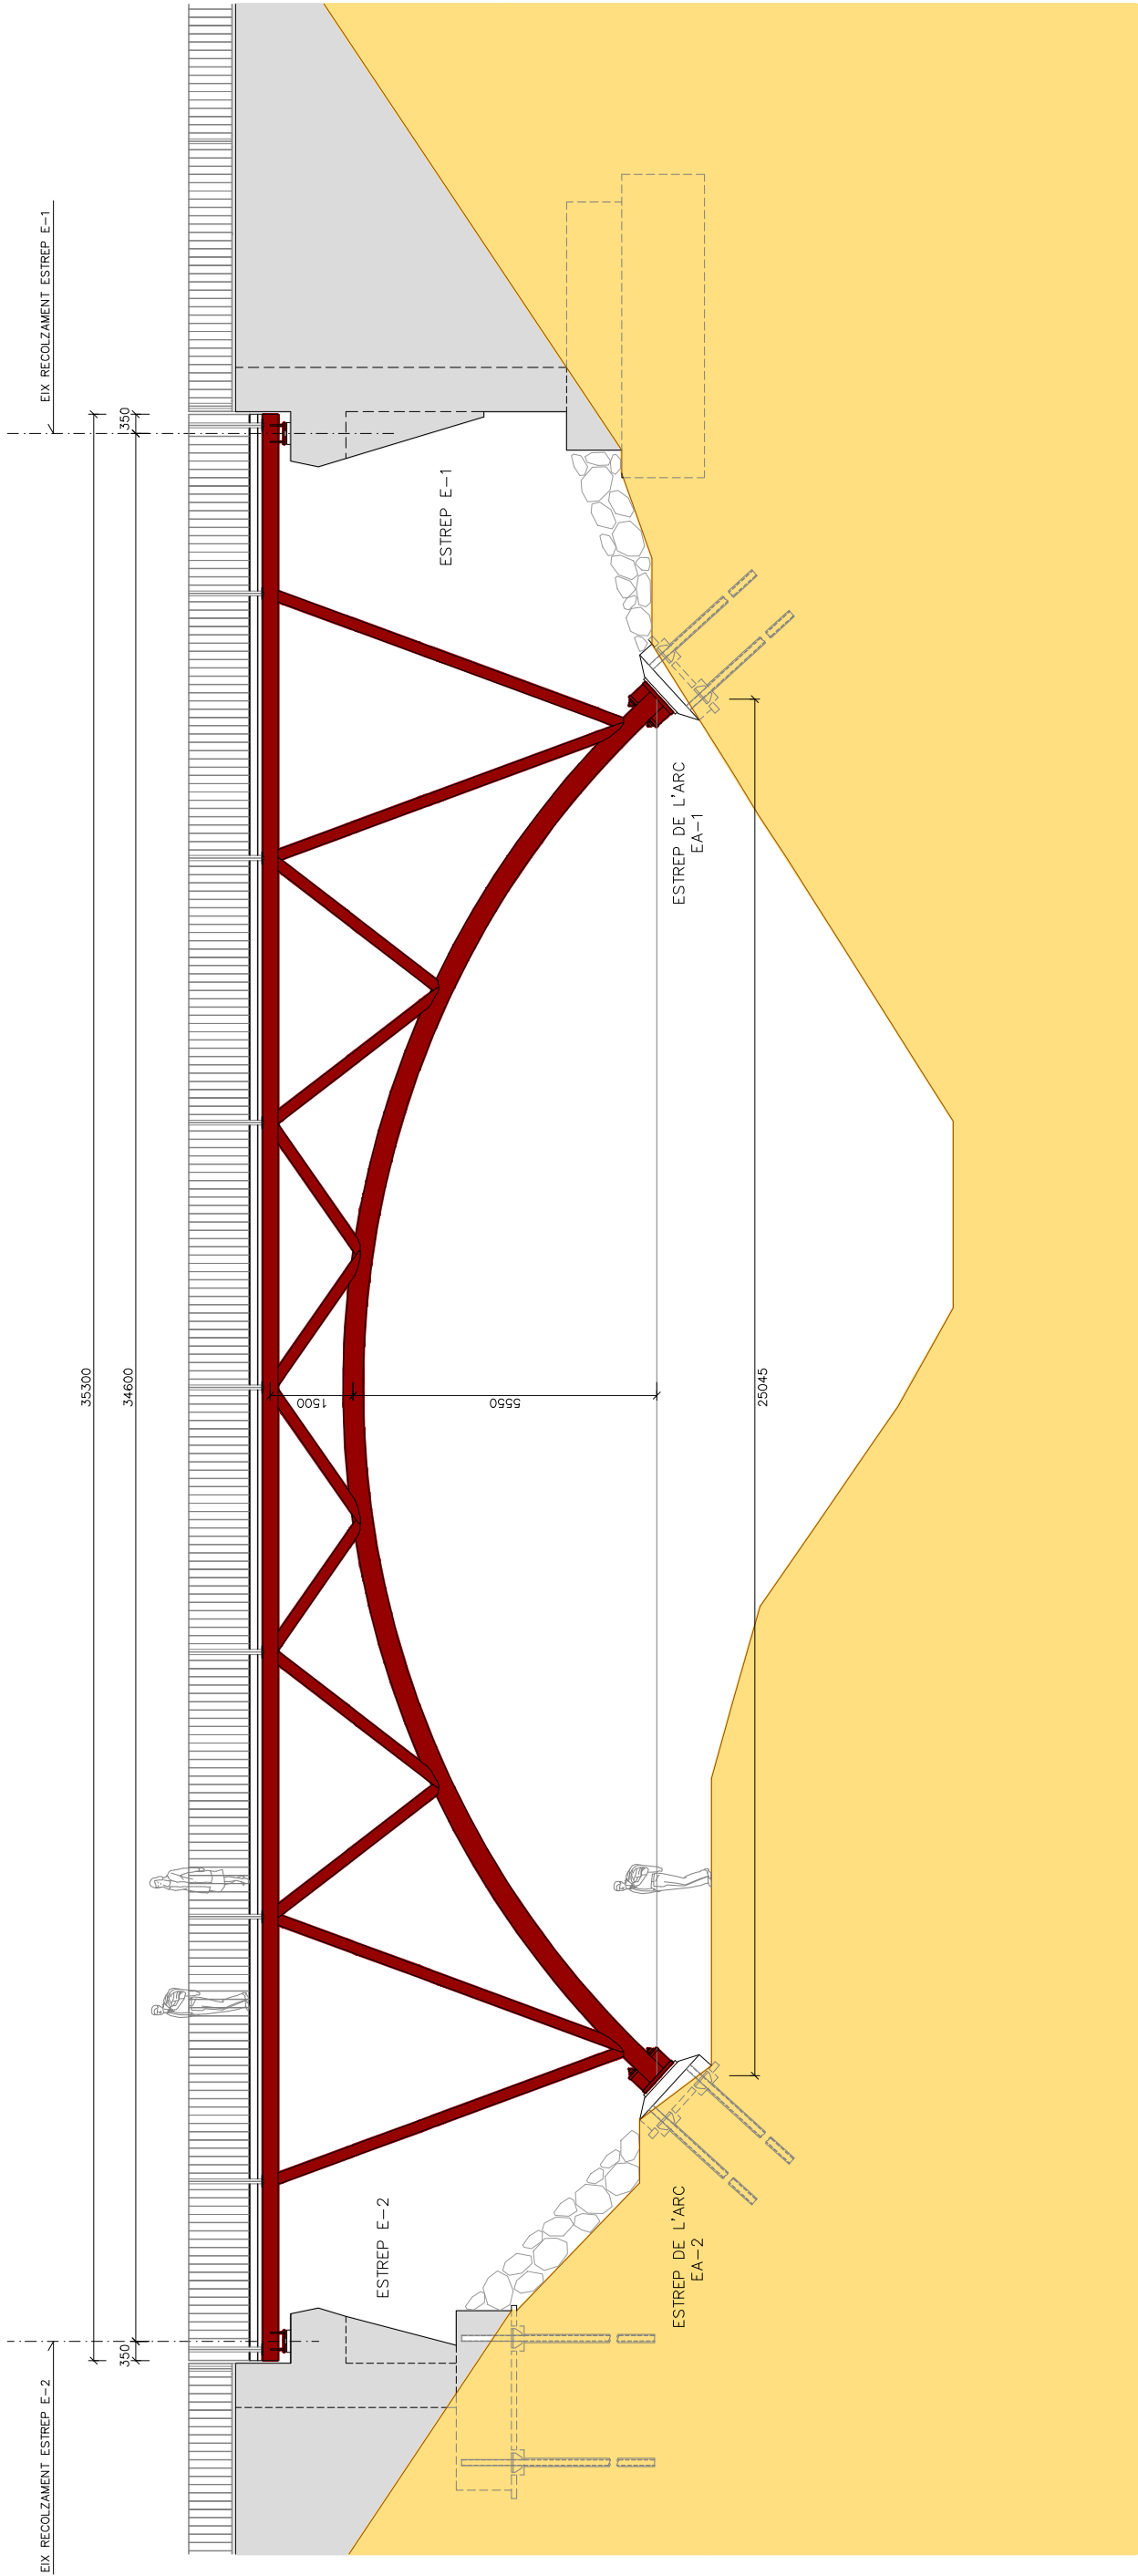

ALÇAT
A1: ESCALA 1/62.5
A3: ESCALA 1/125